
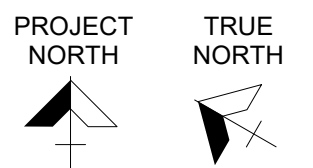


# ROSCOE TOWNSHIP COMMUNITY CENTER

4562 Hononegah Road  
Roscoe, Illinois 61073

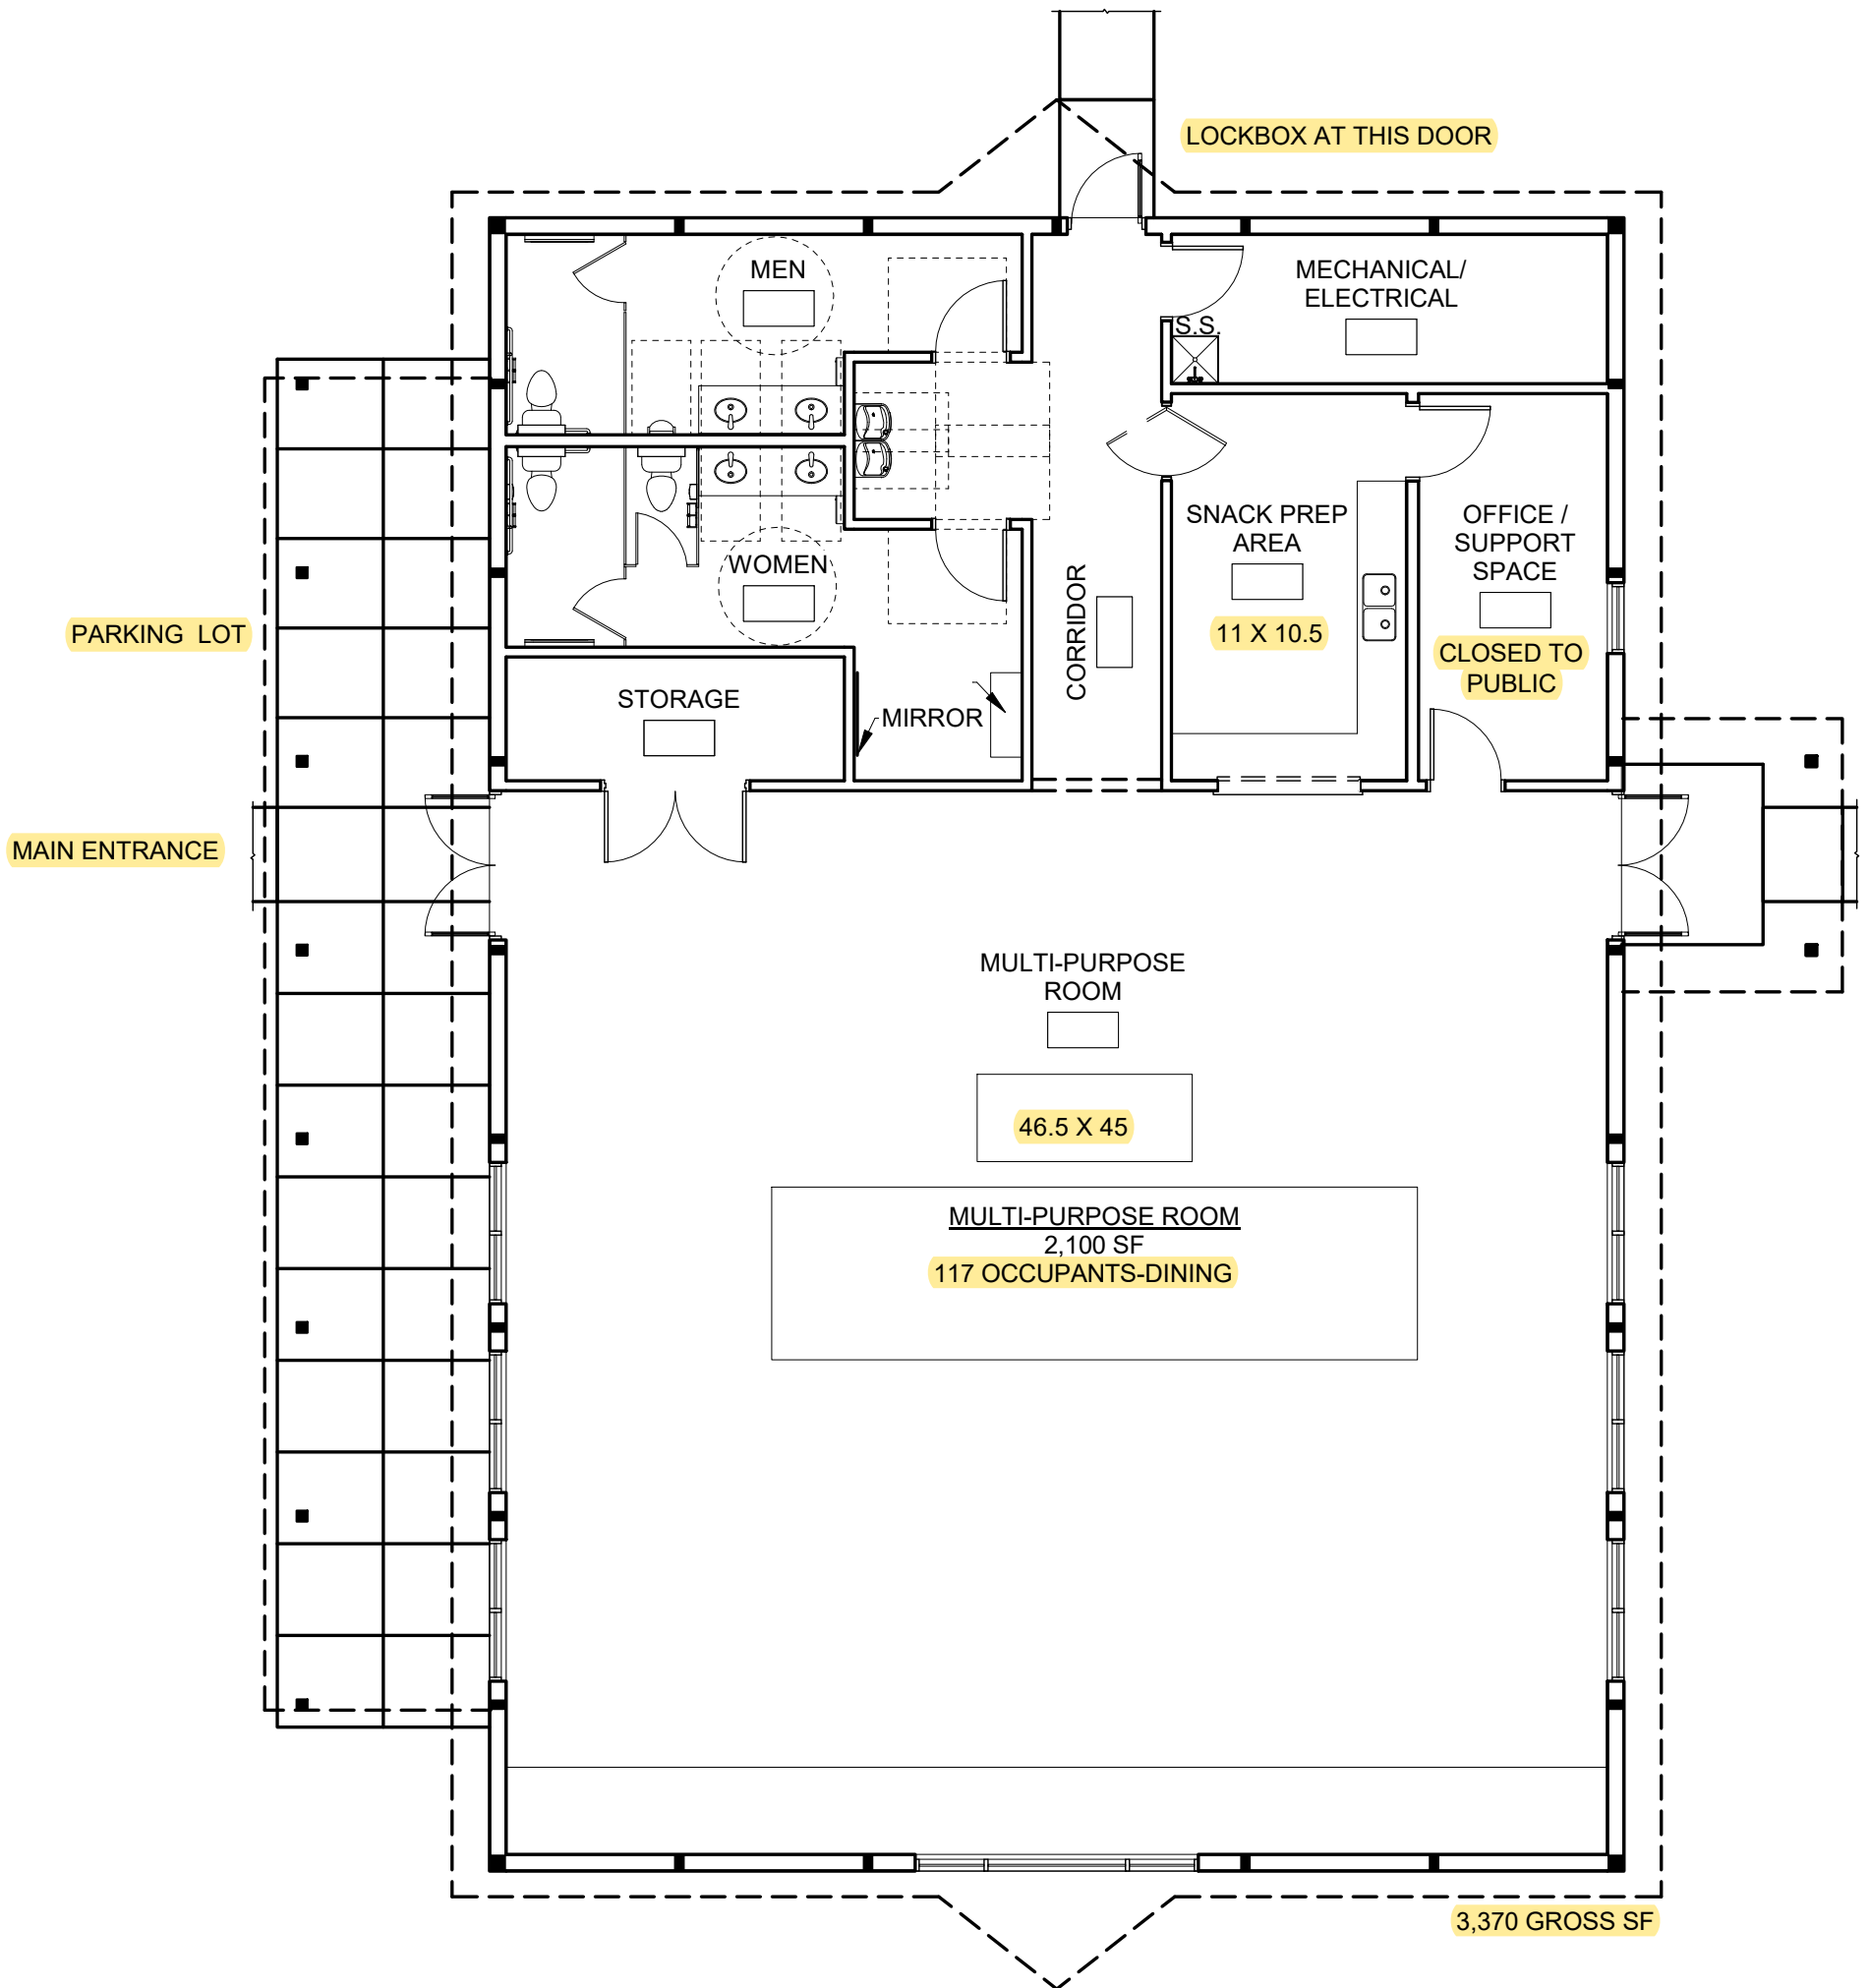

## FLOOR PLAN

SCALE: 1/8" = 1'-0"  
07-12-2021

PROJECT NUMBER 19013.10

GRAPHIC SCALE

1" TRUE SCALE

CAUTION: IF THIS BAR DOES NOT MEASURE EXACTLY  
1" THESE DRAWINGS ARE NOT PRINTED TO SCALE

**Saavedra Group Architects**  
504 North Church Street  
Rockford, Illinois 61103  
T: (815) 963-9392 F: (815) 963-9021  
www.sgadesign.com  
Illinois Registration Number: 184-002632

© Copyright 2014  
This document is the copyrighted property of Saavedra Gehlhausen  
Architects and may not be copied or used by any person without written  
permission.