


◇ PLAN NOTES ◇


- EXISTING WATER AND SANITARY SEWER SERVICES FOR THE COMMUNITY CENTER DEPICTED PER THE PHASE 1 DESIGN DRAWINGS.
- AT THE START OF THE PROJECT THE CONTRACTOR SHALL CAREFULLY EXCAVATE TO LOCATE THE EXISTING SANITARY SEWER SERVICE. IF THE INVERT ELEVATION IS HIGHER THAN 747.90 THE ENGINEER SHALL BE CONTACTED IMMEDIATELY.
- THE EXISTING WATER SERVICE SHALL BE LOWERED IN ORDER TO ACHIEVE PROPER SEPARATION FROM THE PROPOSED SANITARY SEWER SERVICE. IF NECESSARY, THE CONTRACTOR SHALL REMOVE A SECTION OF THE EXISTING SERVICE PIPE TO INSTALL 45 DEGREE BEND FITTINGS THAT RE-DIRECT THE WATER SERVICE TO A LOWER ELEVATION.
- UTILITY CROSSING
INV. SANITARY SEWER SERVICE: 748.3+/-
TOP WATER SERVICE: 746.7+/-
- SANITARY SEWER SERVICE FROM SAMPLING MANHOLE TO PROPOSED CONNECTION POINT SHALL BE WATER MAIN QUALITY PIPE.
- DIRECTIONAL DRILLING SHALL BE AN ACCEPTABLE ALTERNATIVE TO OPEN CUT INSTALLATION OF THE PROPOSED WATER MAIN. IF DIRECTIONAL DRILLING IS UTILIZED, THE FULL DEPTH HMA PAVEMENT REMOVAL AND REPLACEMENT WILL NOT BE REQUIRED.

LEGEND

- | | |
|--|---------------------------|
| | EXISTING CONTOUR |
| | PROPOSED CONTOUR |
| | EXISTING ELEVATION |
| | PROPOSED ELEVATION |
| | HIGH POINT |
| | LOW POINT |
| | EDGE OF PAVEMENT |
| | TOP OF CURB |
| | TOP OF WALL |
| | DRAINAGE ARROW |
| | EXISTING CHAIN LINK FENCE |
| | PROPOSED WOOD FENCE |
| | EXISTING WOOD FENCE |
| | EXISTING SANITARY SEWER |
| | PROPOSED SANITARY SEWER |
| | EXISTING STORM SEWER |
| | PROPOSED STORM SEWER |
| | PROPOSED PERFORATED PIPE |
| | EXISTING WATER MAIN |
| | PROPOSED WATER MAIN |
| | OVERHEAD UTILITY LINE |
| | ACCESSIBLE ROUTE |
-
- | | | | |
|--|----------|----------|-------------------------------|
| | EXISTING | PROPOSED | WATER VALVE |
| | EXISTING | PROPOSED | SANITARY SEWER MANHOLE |
| | EXISTING | PROPOSED | DRAINAGE MANHOLE (CLOSED LID) |
| | EXISTING | PROPOSED | DRAINAGE MANHOLE (OPEN LID) |
| | EXISTING | PROPOSED | CURB INLET |
| | EXISTING | PROPOSED | INLET SPECIAL |

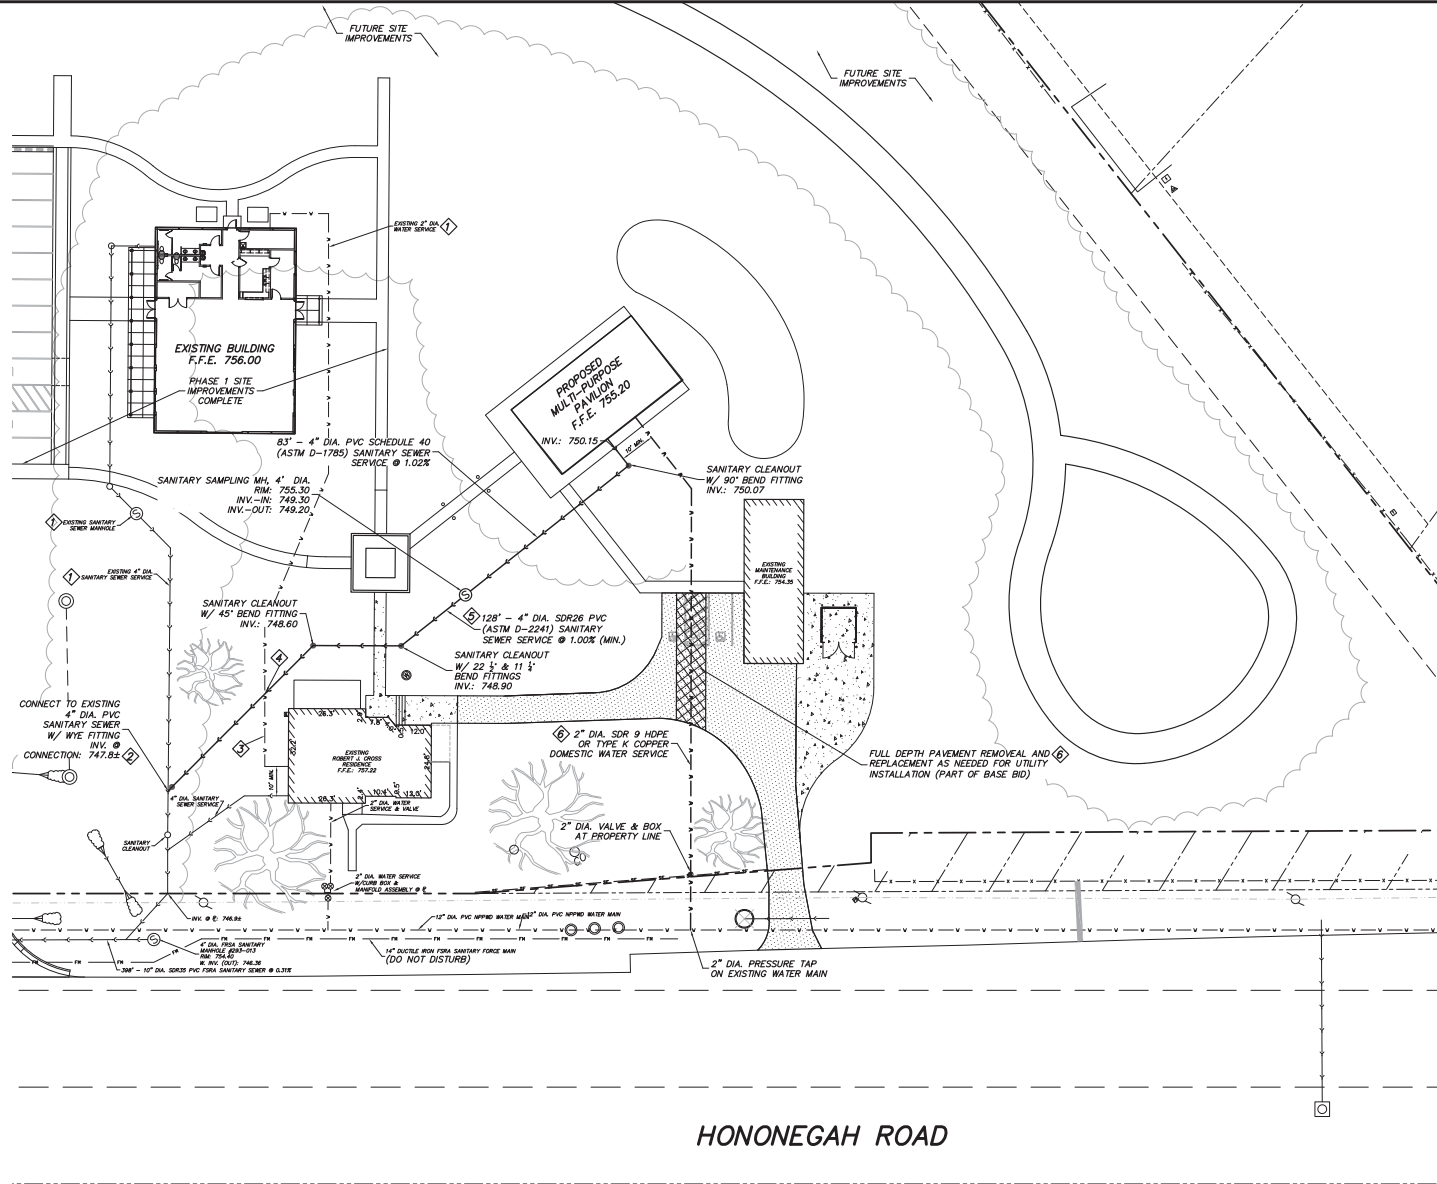

HONONEGAH ROAD

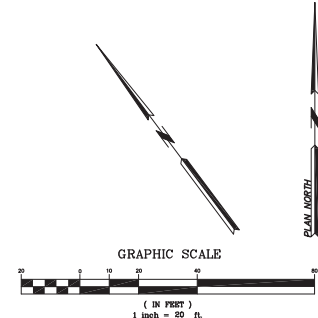

| | | | | |
|---|--|--|--|---|
| ROSCOE TOWNSHIP MULTIPURPOSE RECREATIONAL PAVILION 4562 HONONEGAH ROAD, ROSCOE, ILLINOIS | | UTILITY PLAN | | DRAWN BY: JCW CHECKED BY: [Blank] ISSUED FOR PERMIT: 10-17-2023 ISSUE DATE: 10-17-2023 PROJECT NO.: 17216 |
| REVISIONS 1 11/29/2023 ADDENDUM #5 | | R.K. JOHNSON & ASSOCIATES, INC. CONSULTING CIVIL ENGINEERS - LAND SURVEYORS 1515 WINDSOR ROAD LOVES PARK, ILLINOIS 61111 (815) 633-8097 FAX (815) 633 4593 www.rkjohnsongca.com ILLINOIS PROFESSIONAL DESIGN FIRM LICENSE NO. 184-044994 | | SHEET NO.: C3.01 |