


ROSCOE TOWNSHIP MULTIPURPOSE RECREATIONAL PAVILION

ROSCOE TOWNSHIP

4562 HONONEGAH ROAD, ROSCOE, ILLINOIS 61073
 REVISED SET FOR BID AND PERMIT (ADDENDUM #5)

ISSUE DATE: 11-29-2023
 BID DATE: 12-07-2023

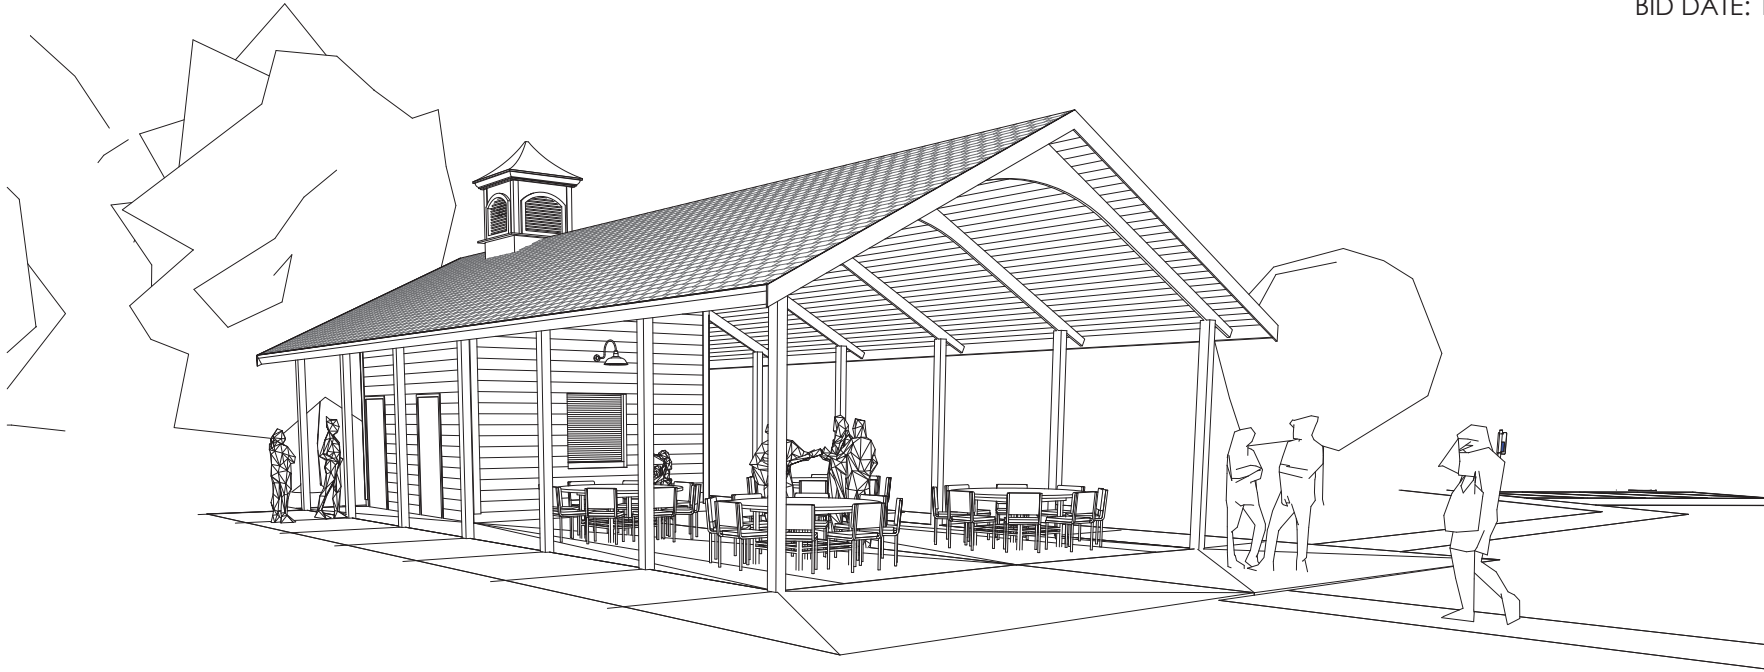

ARCHITECT

Saavedra Group Architects
 504 North Church Street
 Rockford, Illinois 61103

T: (815) 963-9392

CIVIL ENGINEER

R.K. Johnson and Associates, Inc.
 1515 Windsor Road
 Loves Park, Illinois 61111

T: (815) 933-5097

MEP ENGINEER

Systems Design Service Engineering
 3600 E State St.
 Suite 215
 Rockford, Illinois 61103

T: (815) 963-9392
 F: (815) 963-9021

OWNER

Roscoe Township
 5792 Elevator Road,
 Roscoe, Illinois 61073

T: (815)623-7323

SAAVEDRA GROUP ARCHITECTS
 504 NORTH CHURCH STREET
 ROCKFORD, ILLINOIS 61103
 WWW.SAAVEDRA.COM
 PHONE: 815.963.9392 FAX: 815.963.9021

ELECTRONIC MEDIA AND COPYRIGHT NOTICE
 THIS DOCUMENT IS THE PROPERTY OF SAAVEDRA GROUP ARCHITECTS. IT IS TO BE USED ONLY FOR THE PROJECT AND SITE SPECIFICALLY IDENTIFIED HEREIN. ANY REPRODUCTION OR TRANSMISSION OF THIS DOCUMENT IN ANY FORM OR BY ANY MEANS, WITHOUT THE WRITTEN PERMISSION OF SAAVEDRA GROUP ARCHITECTS, IS STRICTLY PROHIBITED.

CONSULTANT

GRAPHIC SCALE
 1" = 10'-0"
 ARCHITECT: SAAVEDRA GROUP ARCHITECTS
 ENGINEER: R.K. JOHNSON AND ASSOCIATES, INC.
 MECHANICAL: SYSTEMS DESIGN SERVICE ENGINEERING
 PRINTED TO SCALE

ROSCOE TOWNSHIP MULTIPURPOSE RECREATIONAL PAVILION
 4562 HONONEGAH ROAD
 ROSCOE, ILLINOIS 61073

SHEET ISSUES:
 1. 11/29/23: REVISED SET FOR BID AND PERMIT (ADDENDUM #5)

PROJECT NUMBER: 2201000
 SHEET DESCRIPTION:
 COVER SHEET

SHEET: **G0.00**
 11/29/23